



SURVEYED BY _____
SUPERVISED BY _____
DESIGNED BY _____

DESIGN FEATURES RELATING TO CONSTRUCTION
OR TO REGULATION AND CONTROL OF TRAFFIC
MAY BE SUBJECT TO CHANGE AS DEEMED
NECESSARY BY THE DEPARTMENT

REVISED	STATE	FEDERAL AID PROJECT	ROUTE	STATE PROJECT	SHEET NO.
NEW 7/17/08	VA.		7		20(8)

TYPICAL 4'X6'X4' VAULT VERIZON

ROTONDO PRECAST - VIRGINIA DIVISION

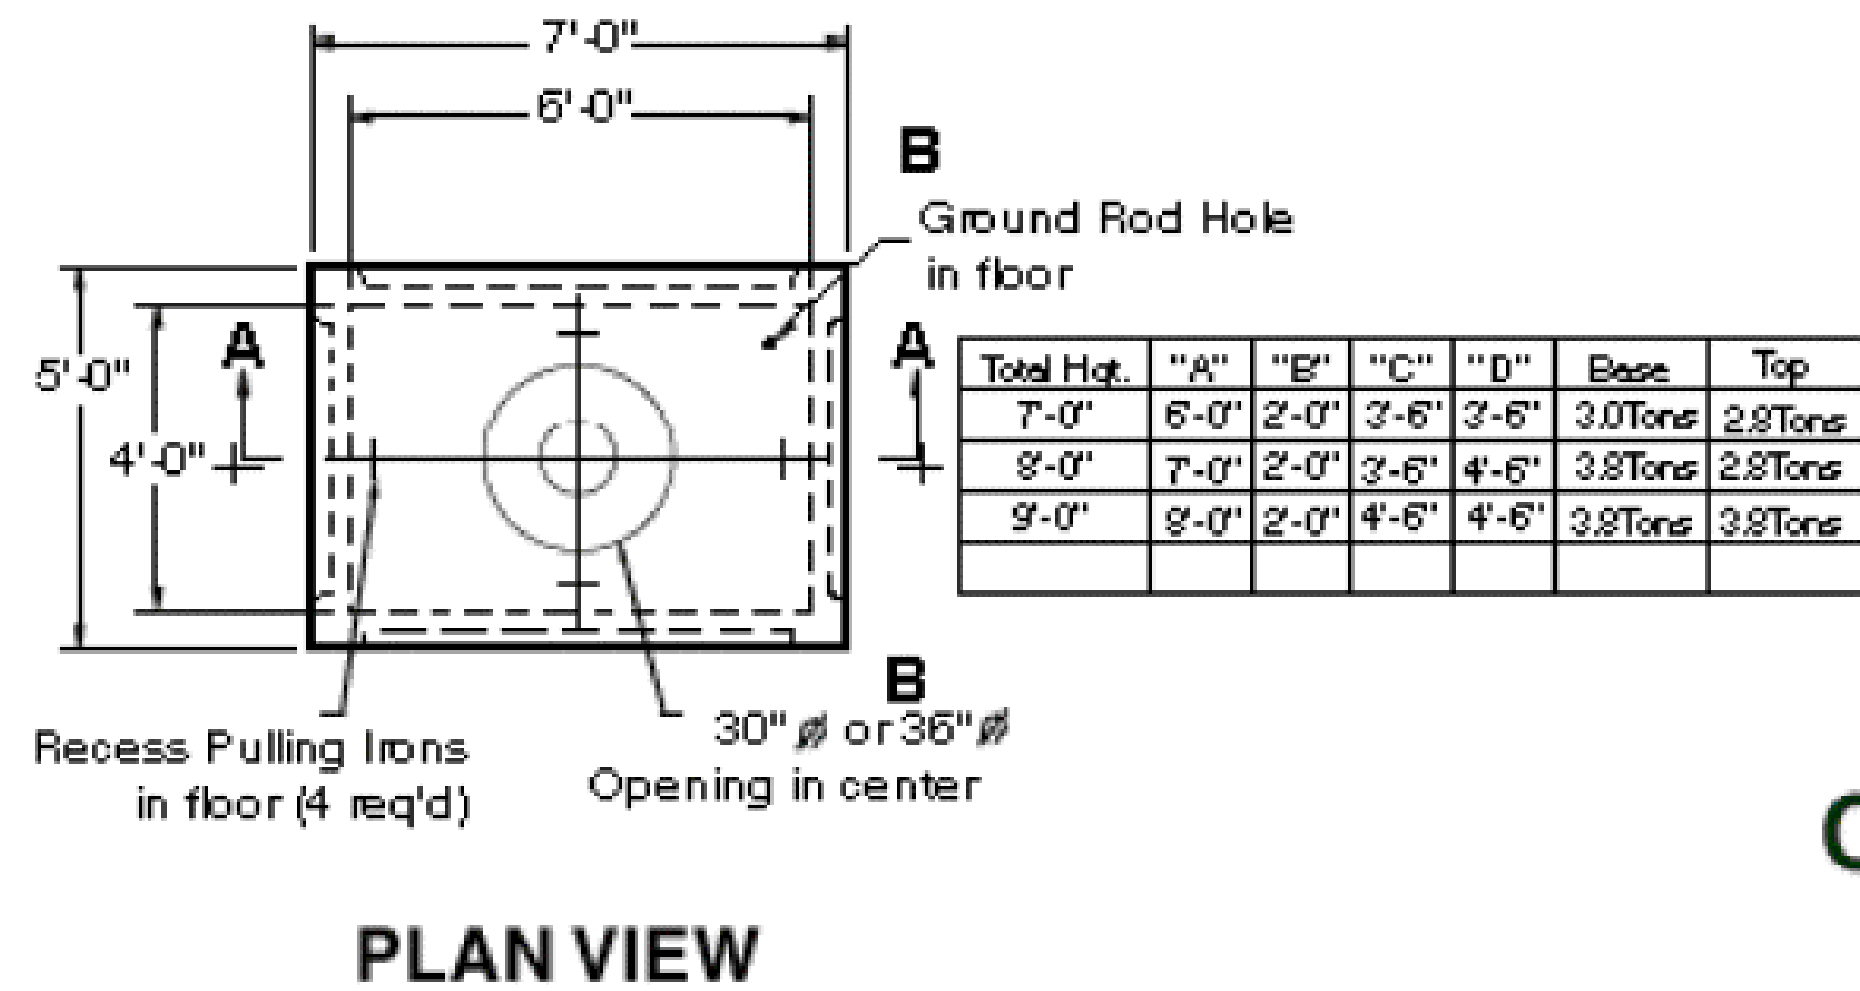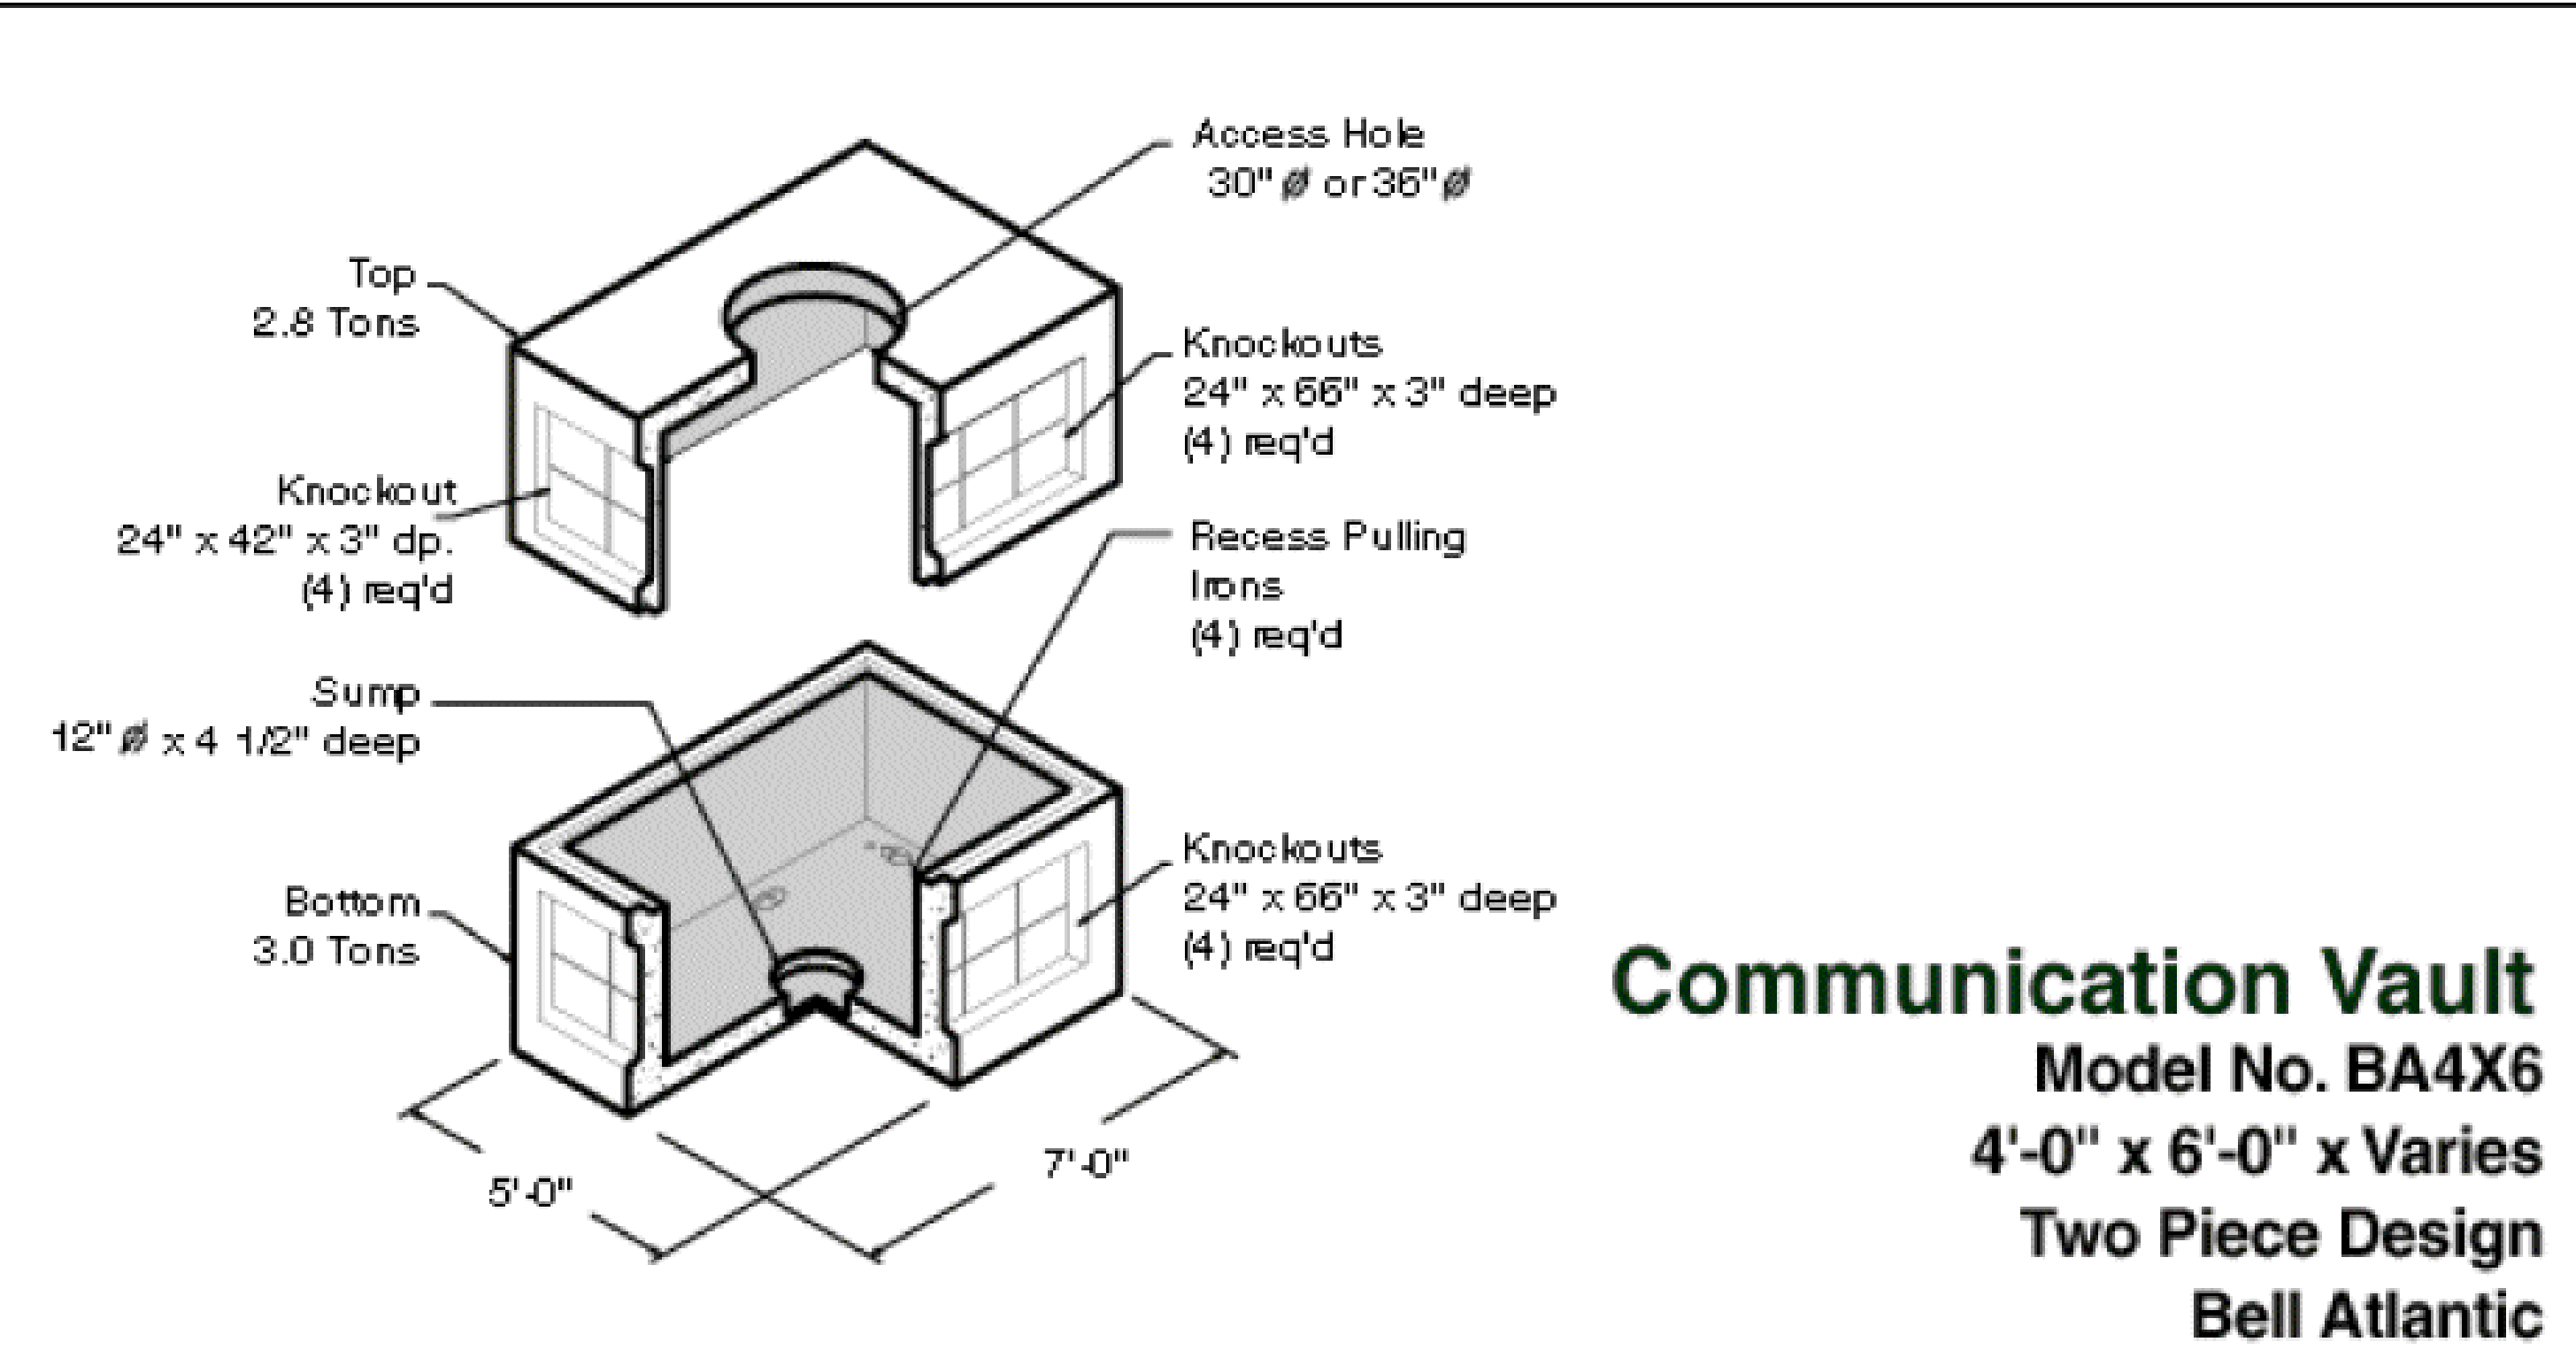

- NOTES:
1. CONCRETE - 5,000 P.S.I. MINIMUM STRENGTH
 2. STEEL REINFORCEMENT - ASTMA-15, GRADE 60
 3. COVER TO STEEL - 1" MINIMUM
 4. VAULTS ARE DESIGNED TO MEET AST MC858 AND ACI 318
 5. EARTH COVER- 0 TO 5 FEET
 6. CONSTRUCTION JOINT - SEALED WITH 1" DIA. BUTYL RUBBER OR EQUIVALENT

Communication Vault
Model No. BA4X6
4'-0" x 6'-0" x Varies
Two Piece Design
Bell Atlantic



UTILITY RELOCATION PLAN
4'X6'X4' VAULT

PLAN NO.	PROJECT	FILE NO.	SHEET NO.
			20(8)